



FLANK ELEVATION

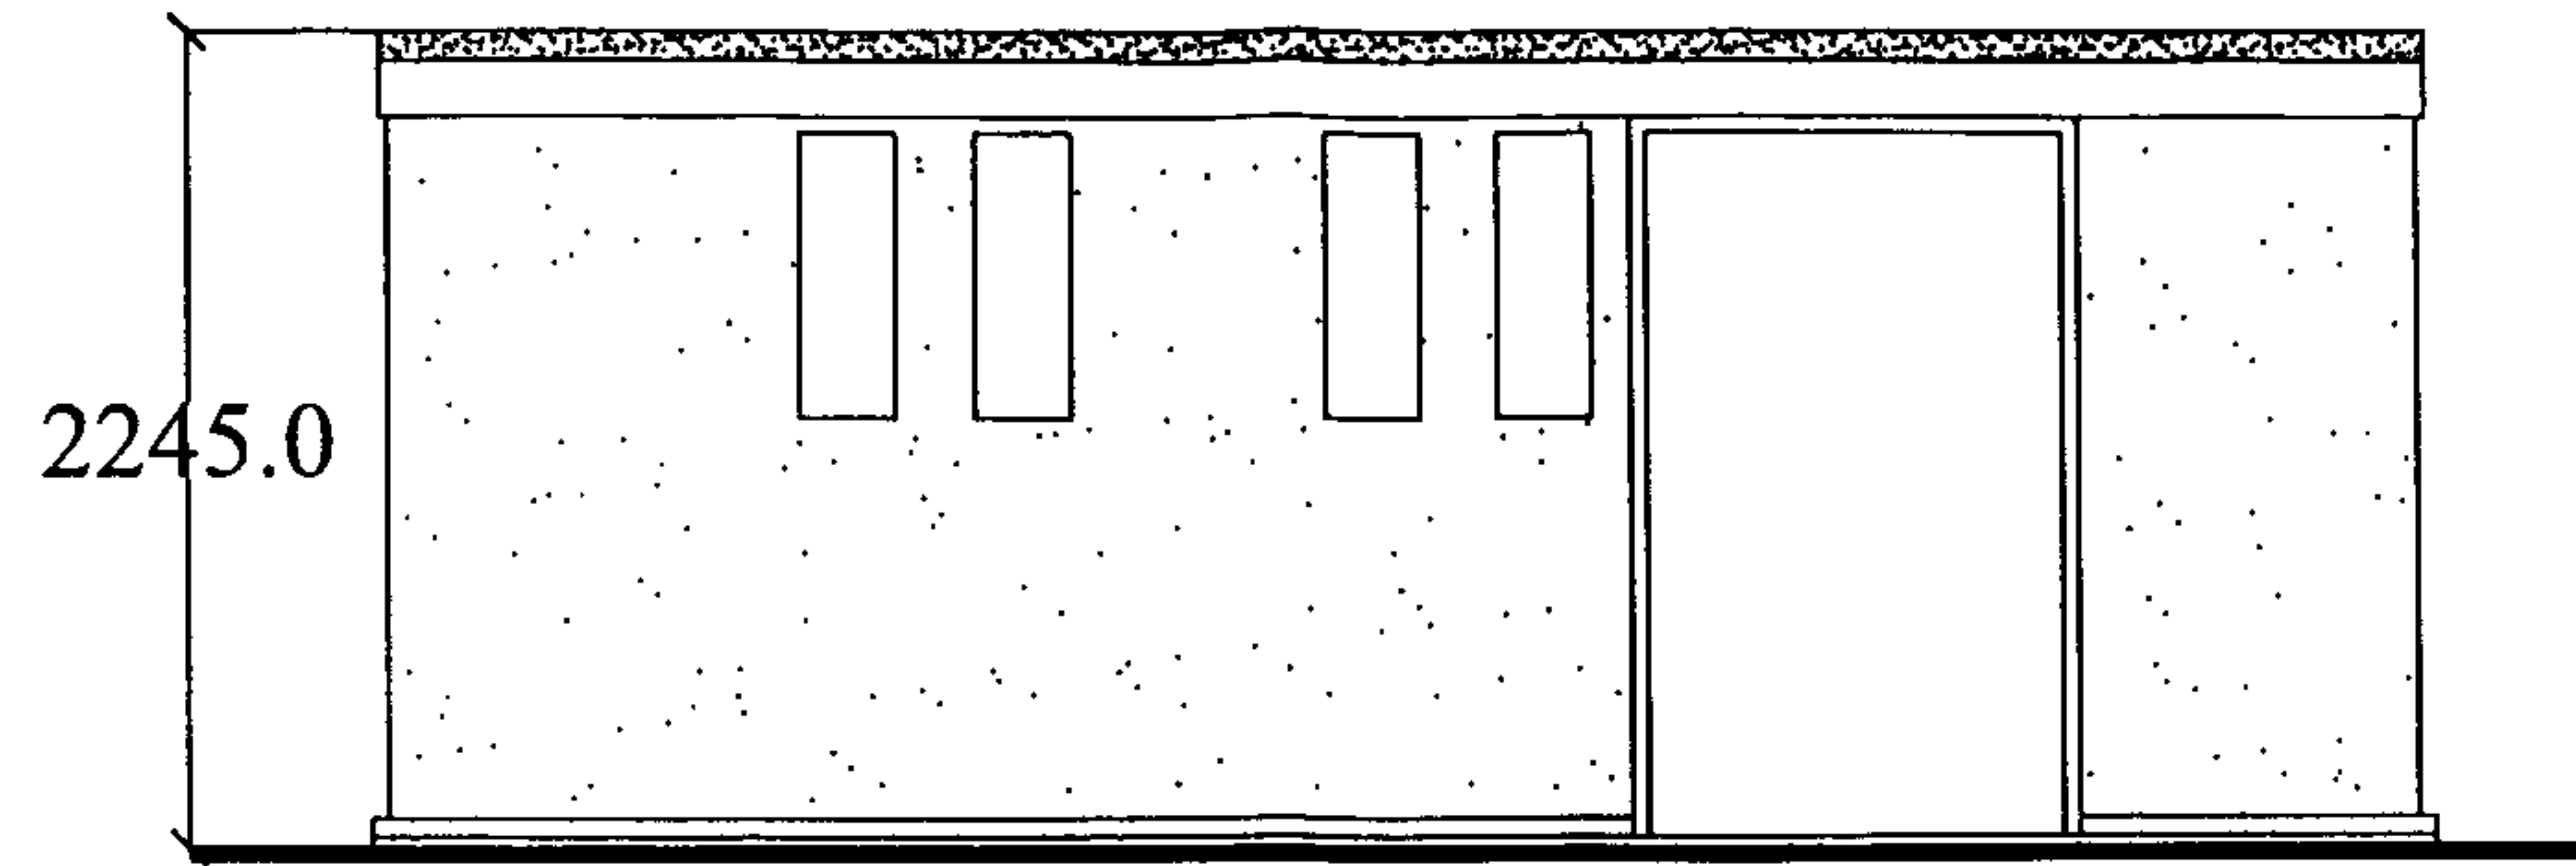


FRONT ELEVATION

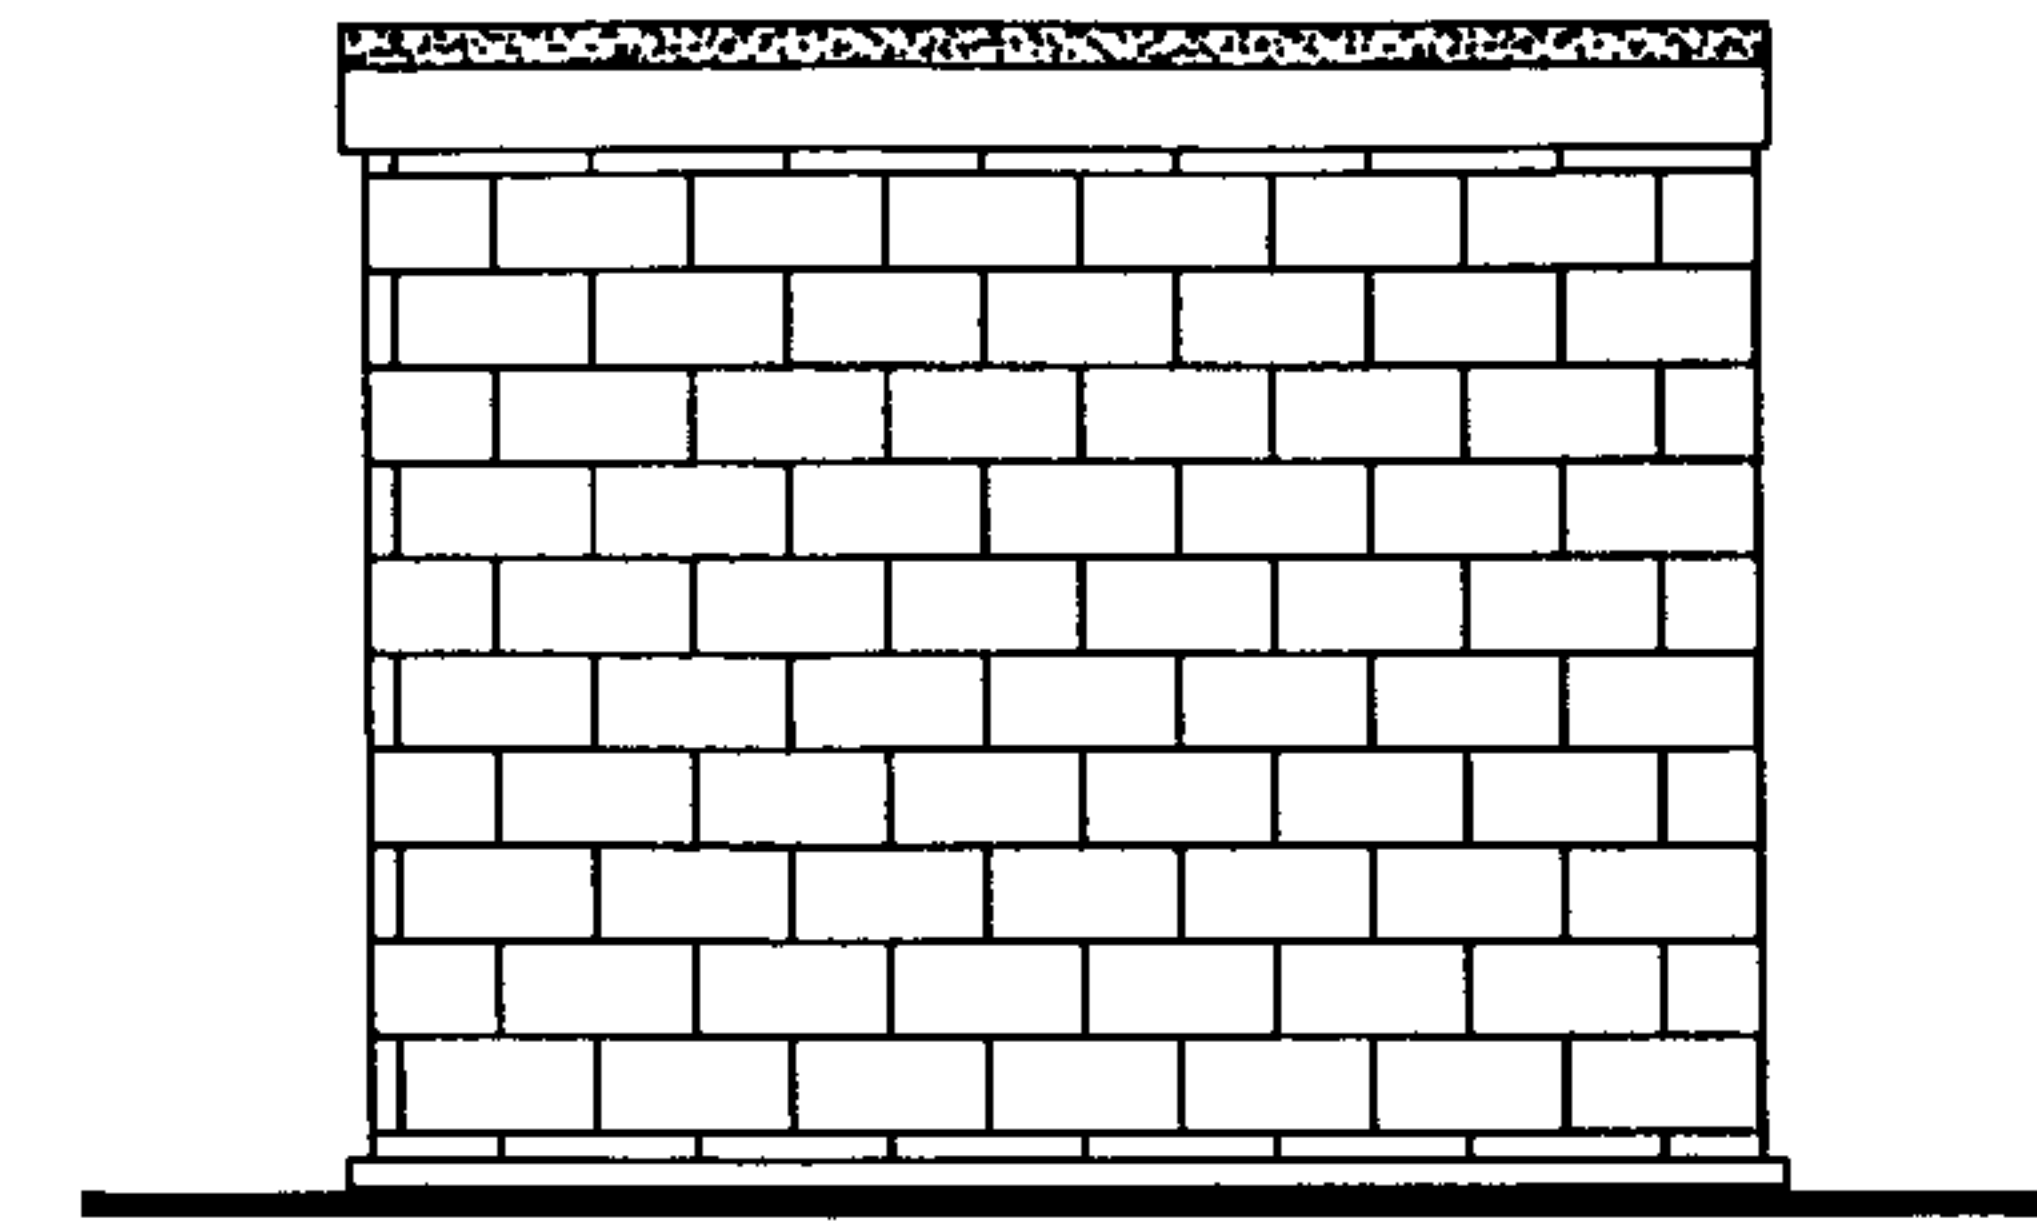


FLANK ELEVATION

FUSHMOOR BOROUGH COUNCIL
PLANNING SERVICES
 16 JUN 2006
RECEIVED
 DEVELOPMENT CONTROL
06/403/ru

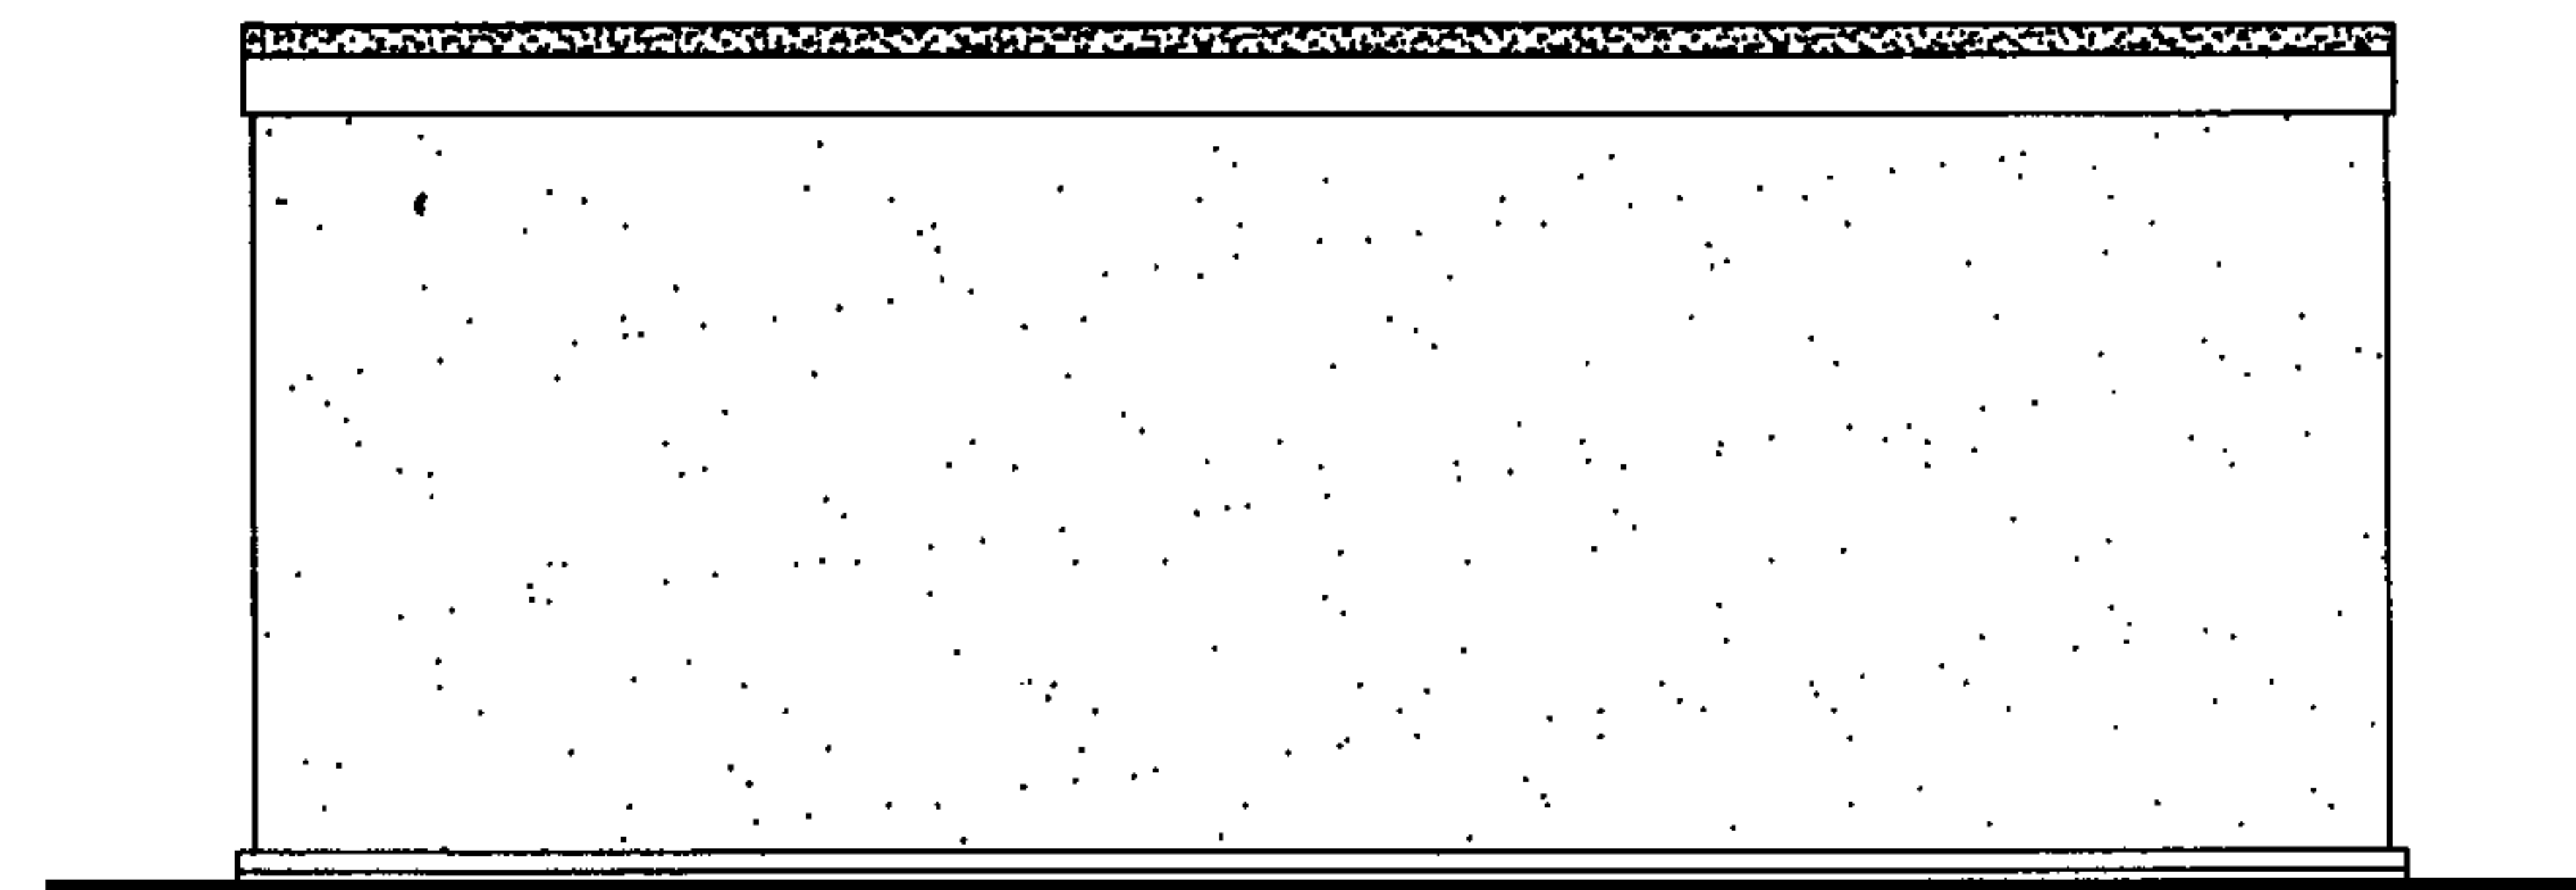

GRANTED

REAR ELEVATION

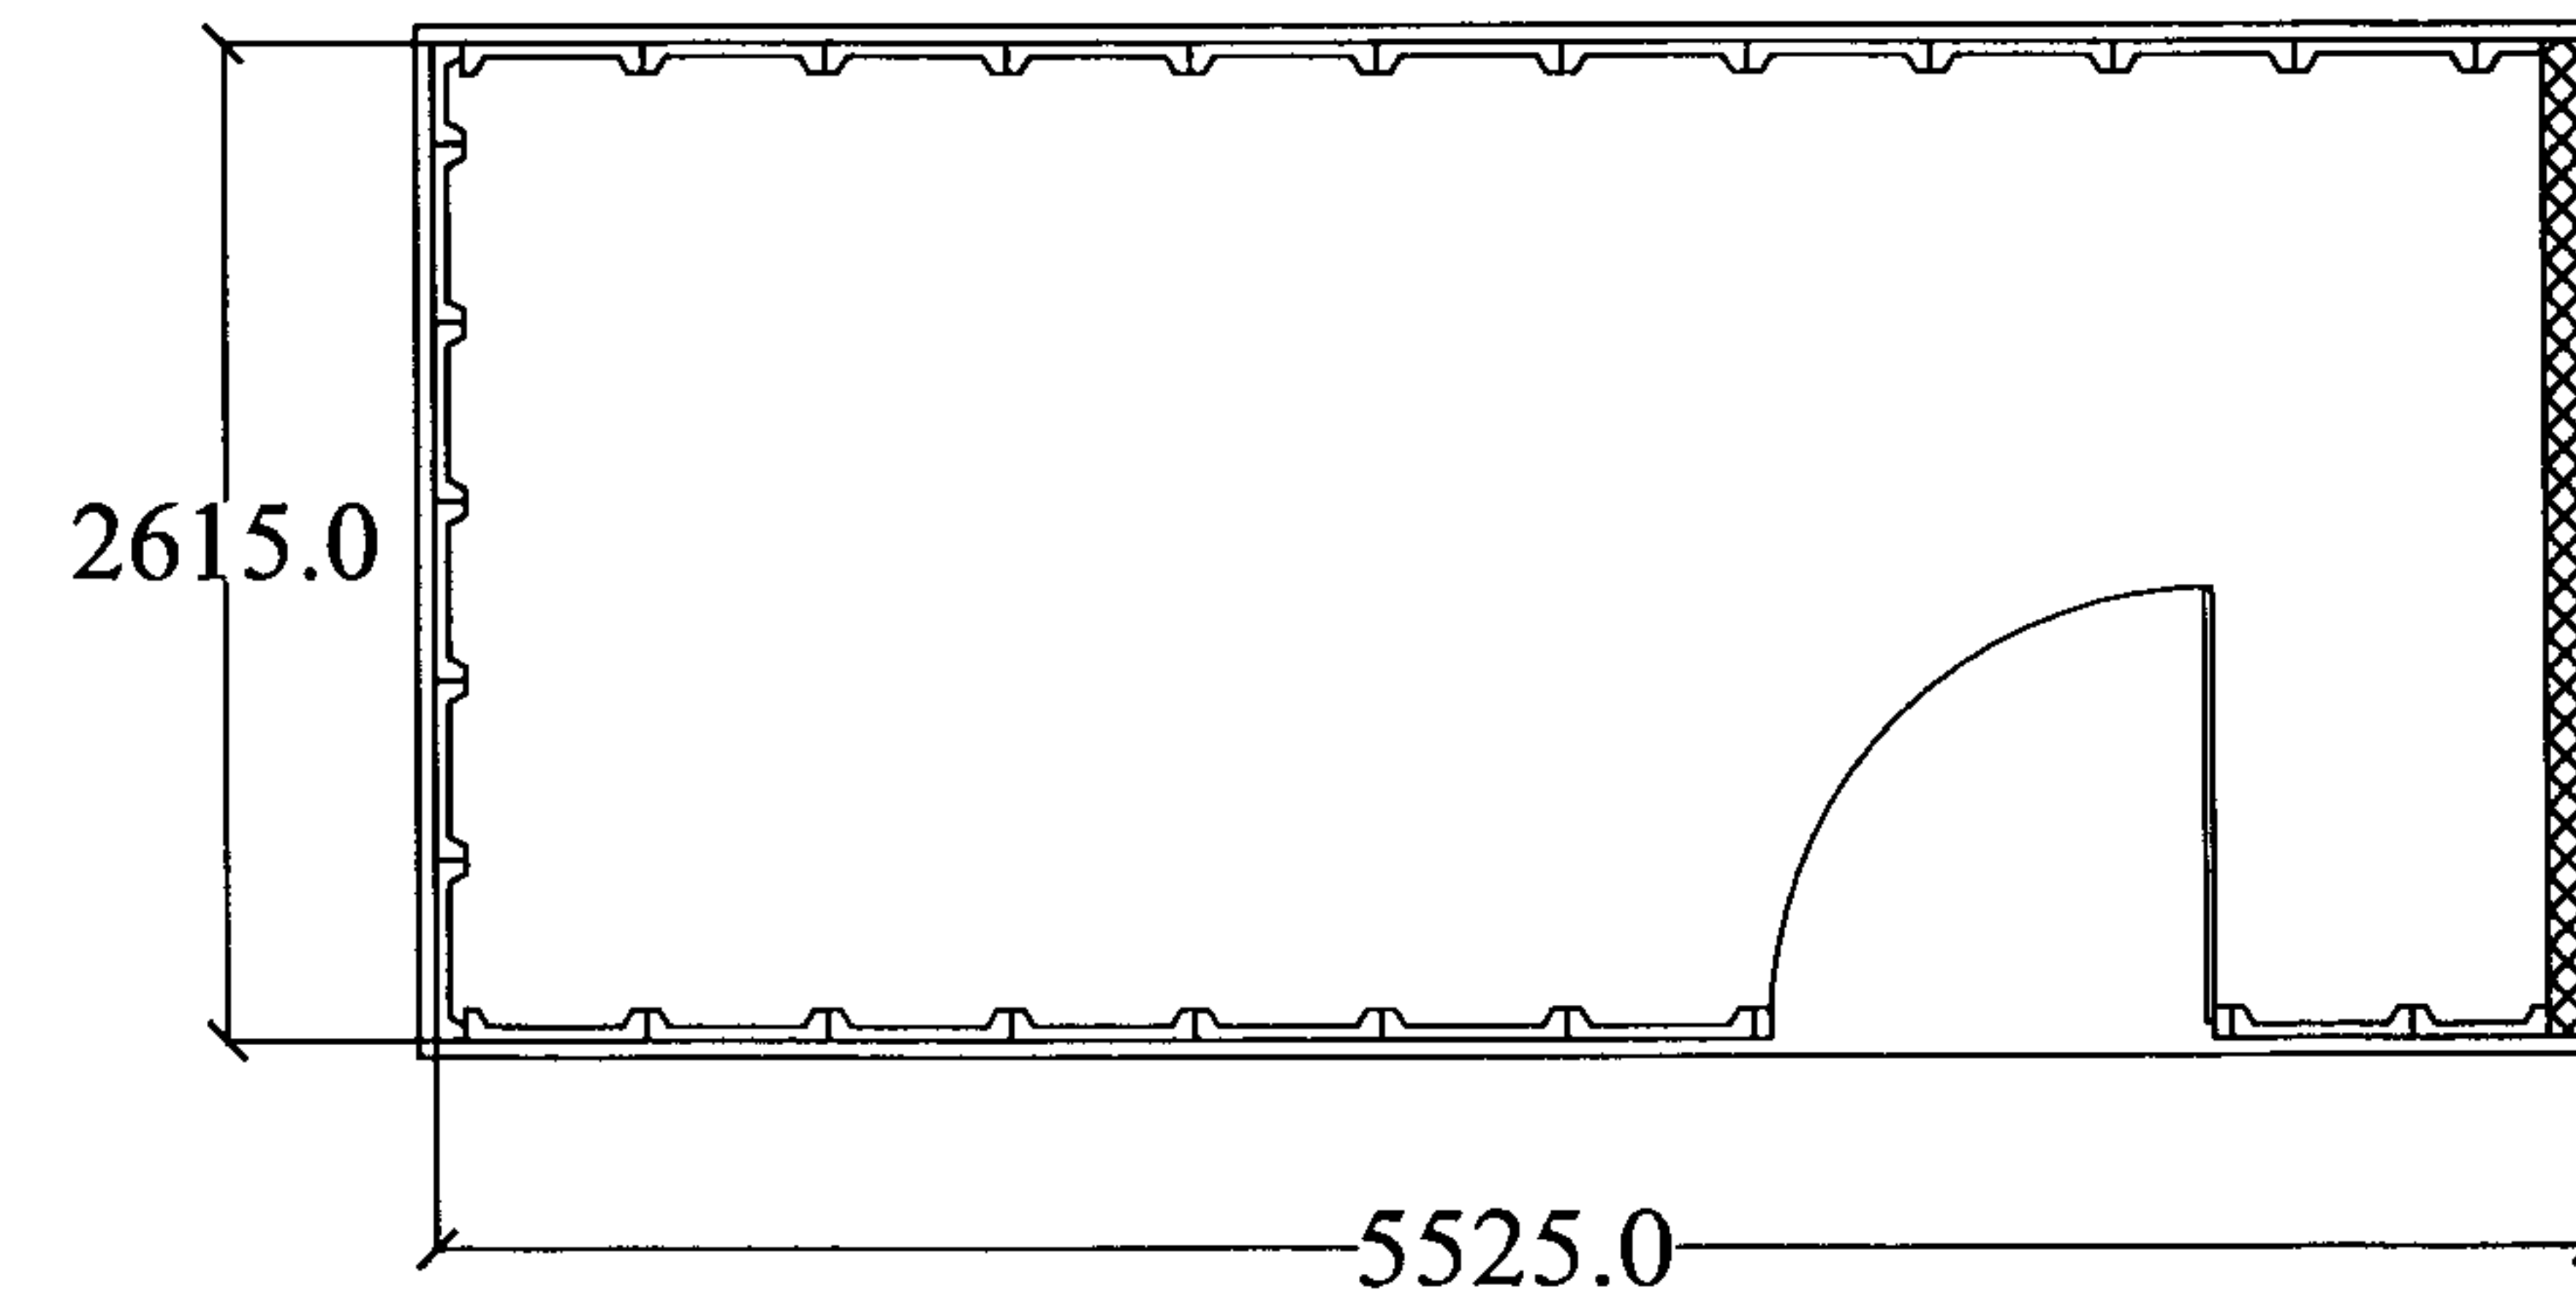

PLAN

No.	Descriptions	REVISIONS	Date	By	GARDEN SHADE AT 91, JUBILEE LANE, ALDERSHOT.			
					ALL DIMENSIONS TO BE CHECKED ON SITE ONLY TO BE SCALED FOR PLANNING AND BUILDING REGS PURPOSES	SCALE 1:50	DATE JUNE. 2006	DRAWN BY R.K
					Mr M.NASIM	JOB No. 945-01-2006	DRAWING No. 01	REVISION